



Elevation - Entry landscape & signage walls scale 1:100 @ A3

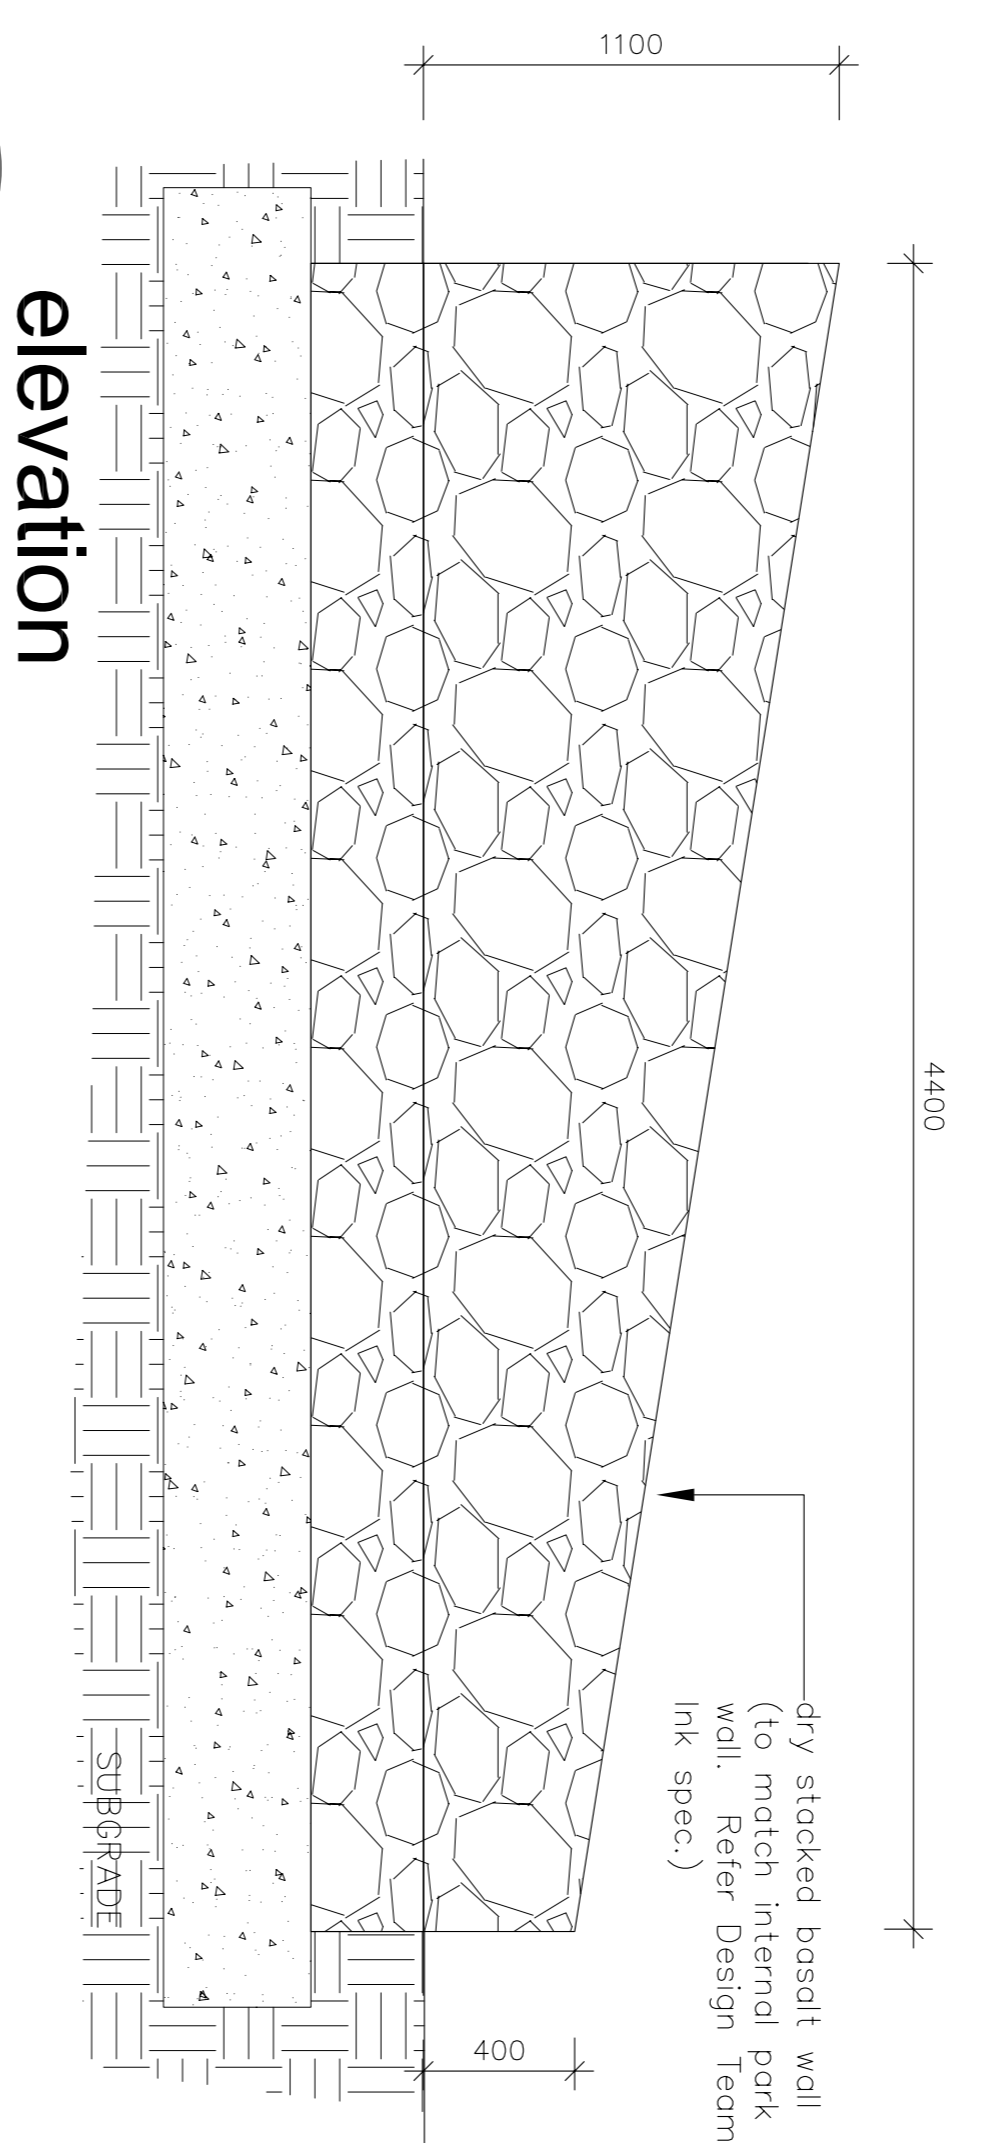


elevation

LD01 stone wall

06 landscape detail 1:40 @ A3

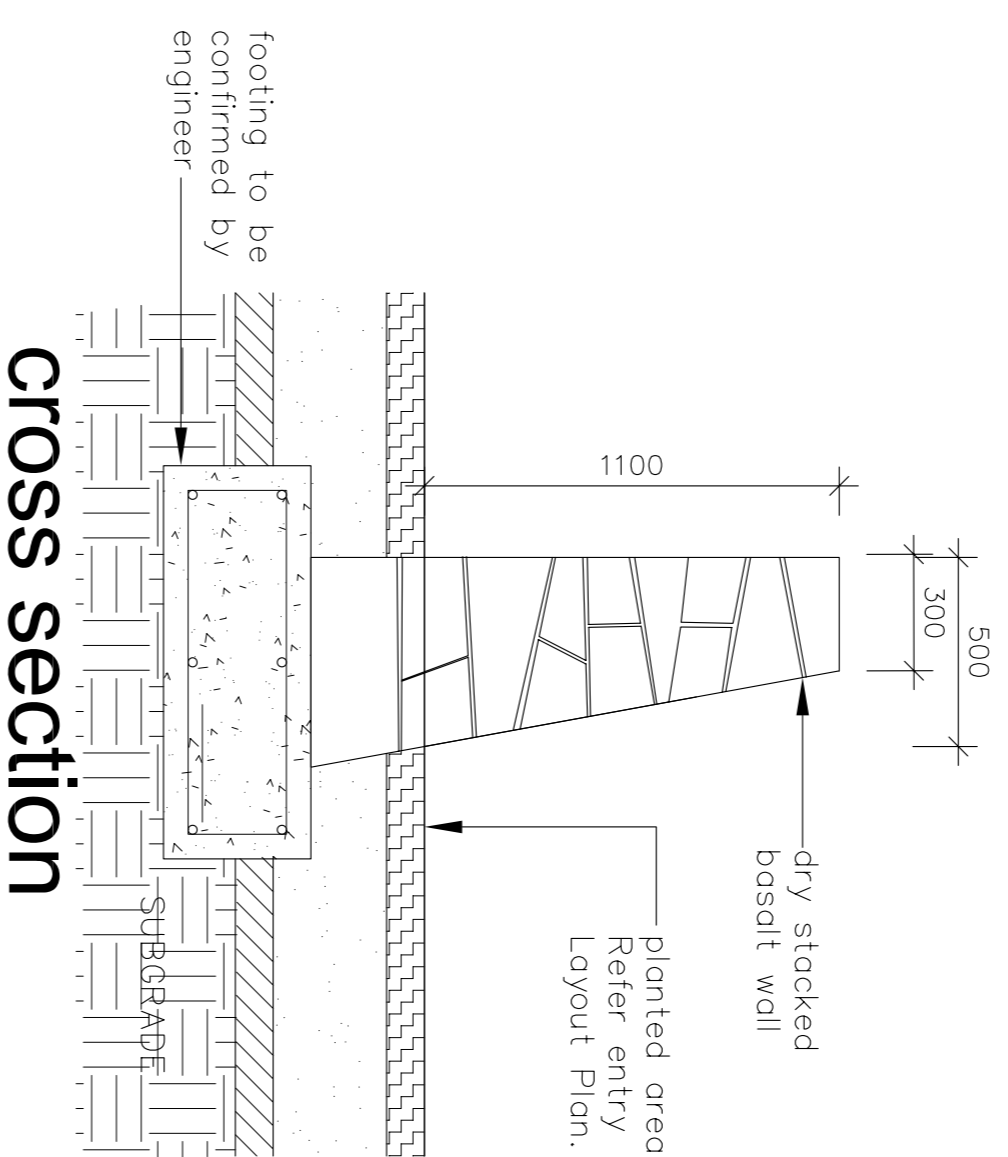


cross section

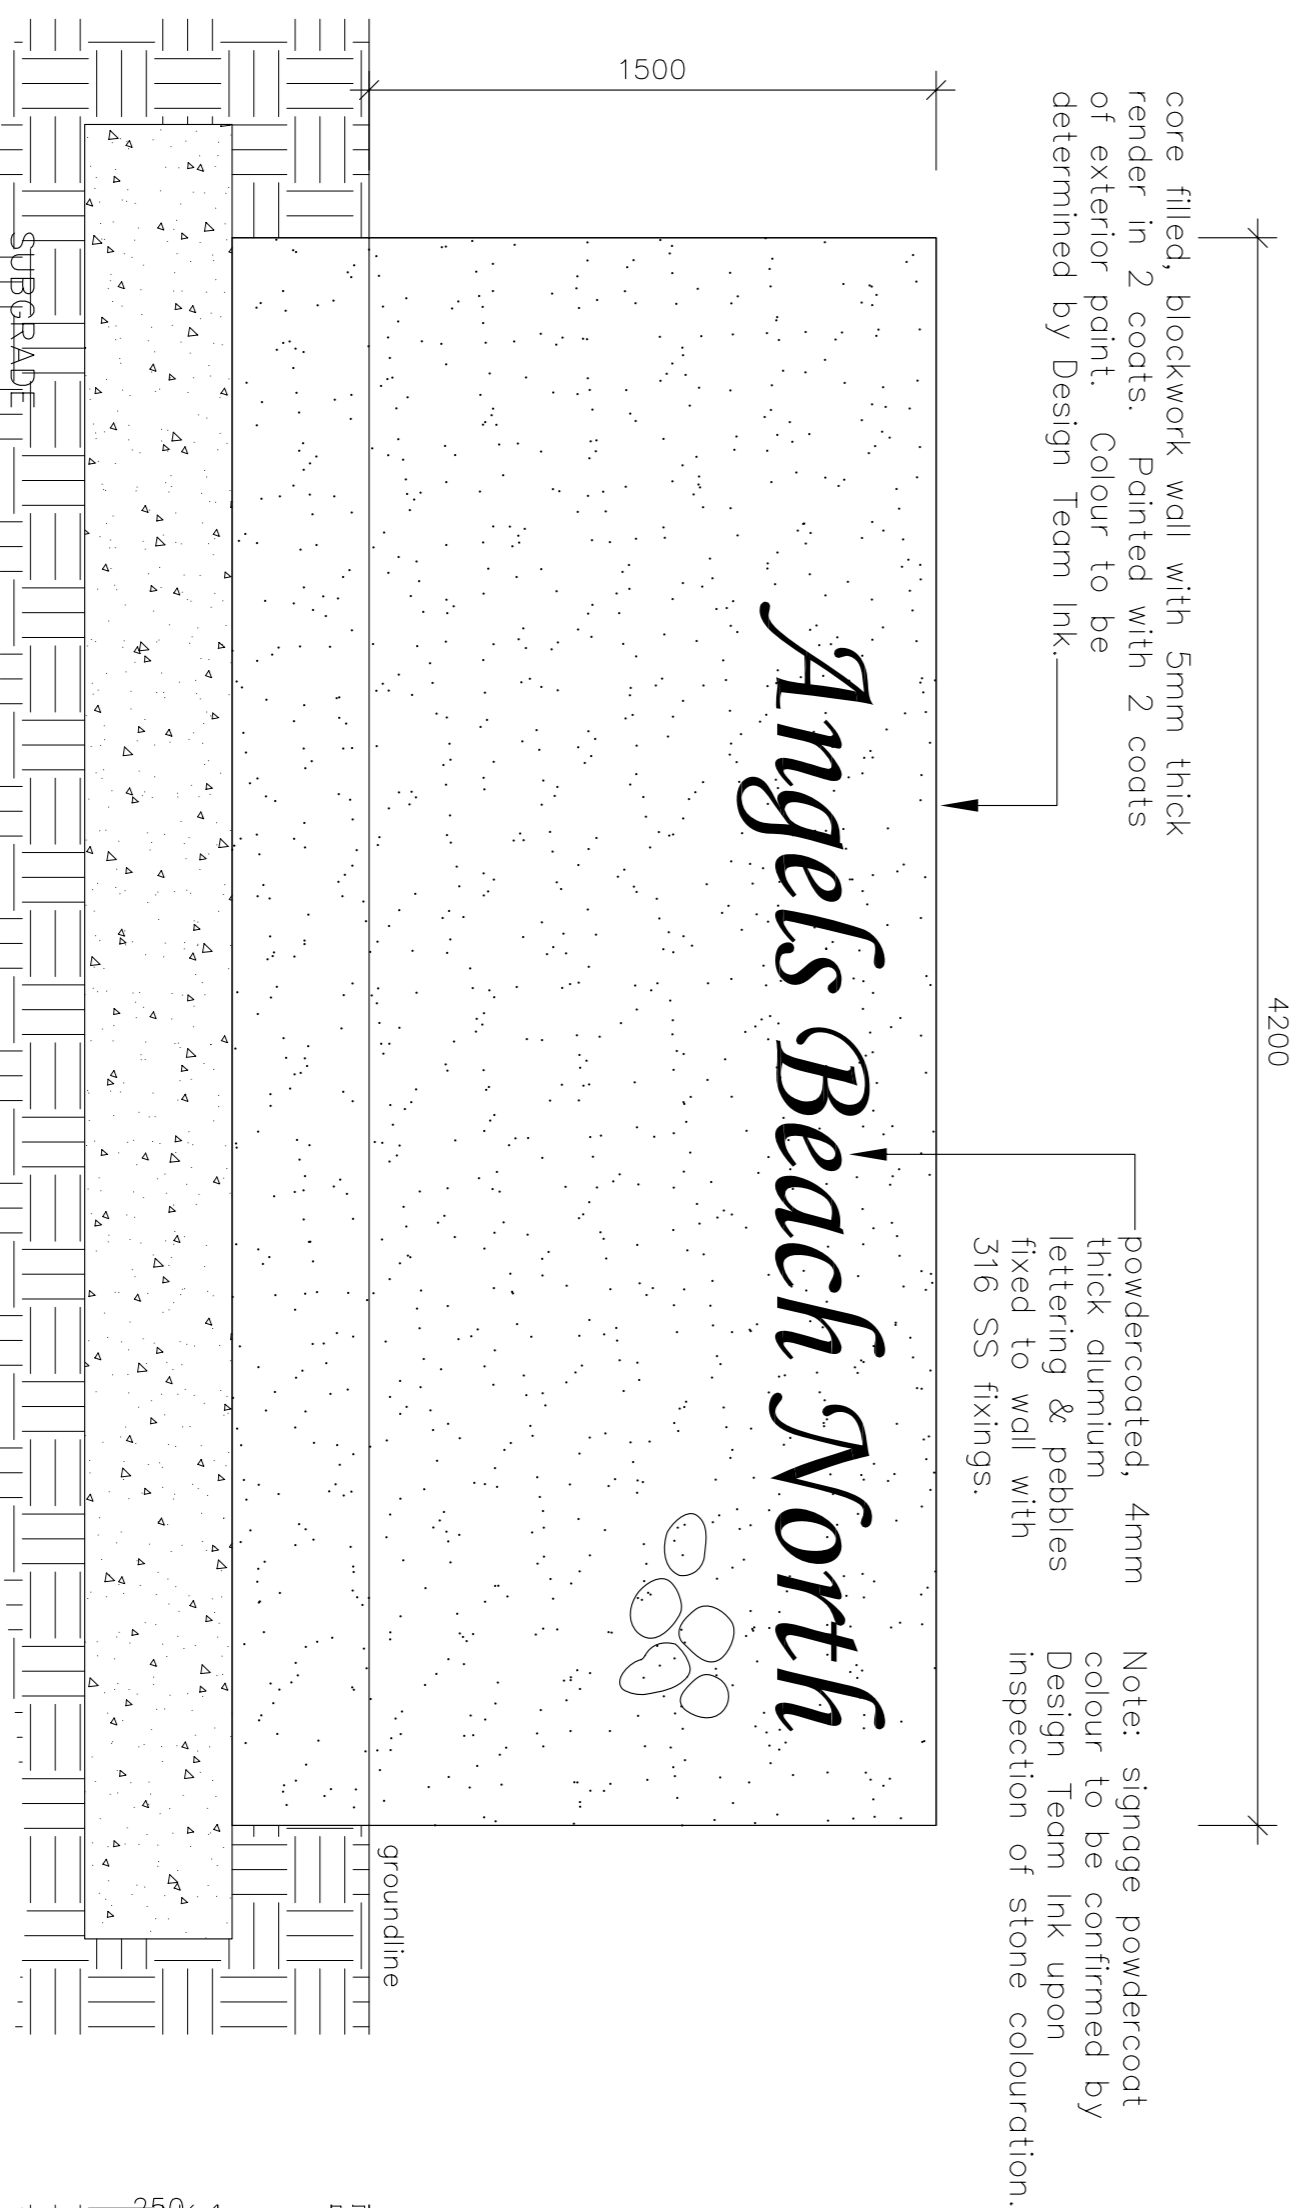


elevation

LD02 signage wall

06 landscape detail 1:40 @ A3

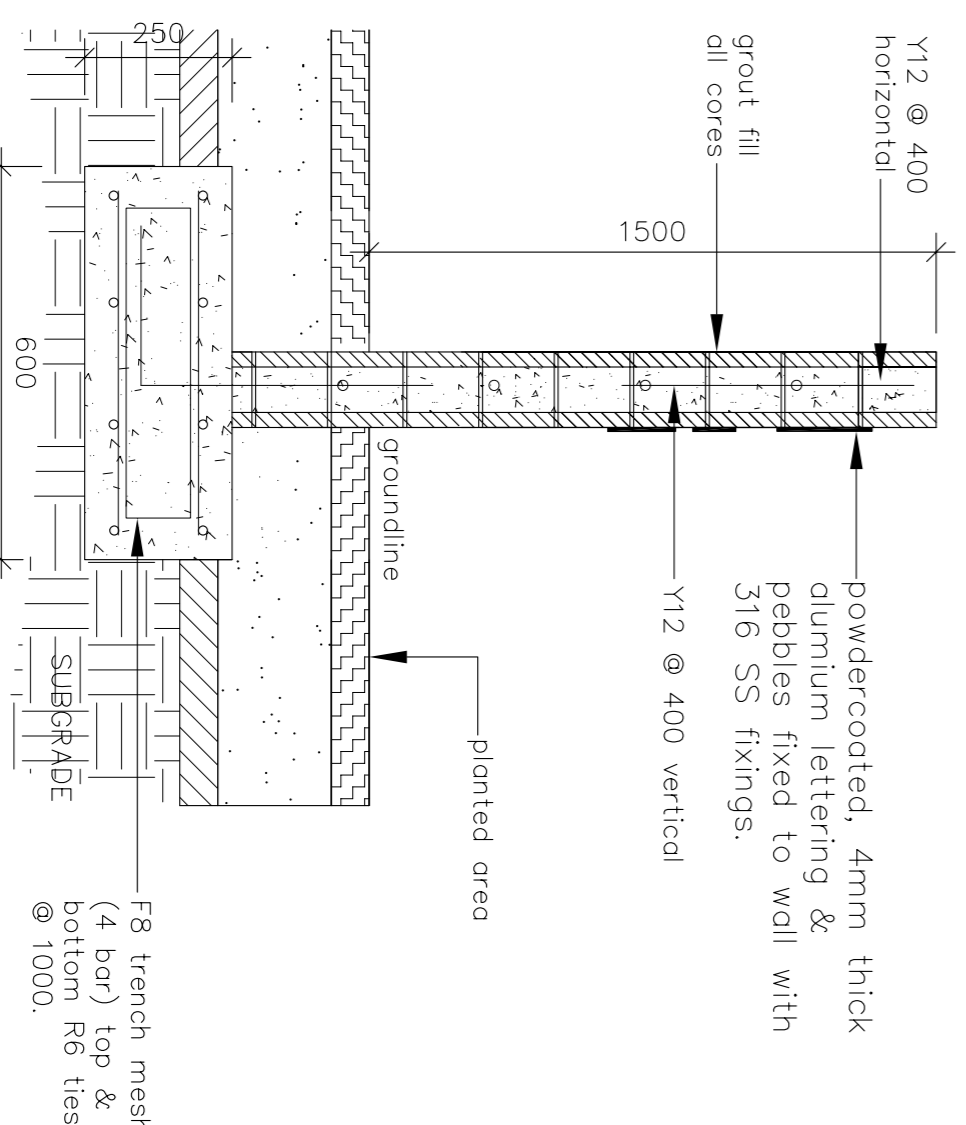


cross section

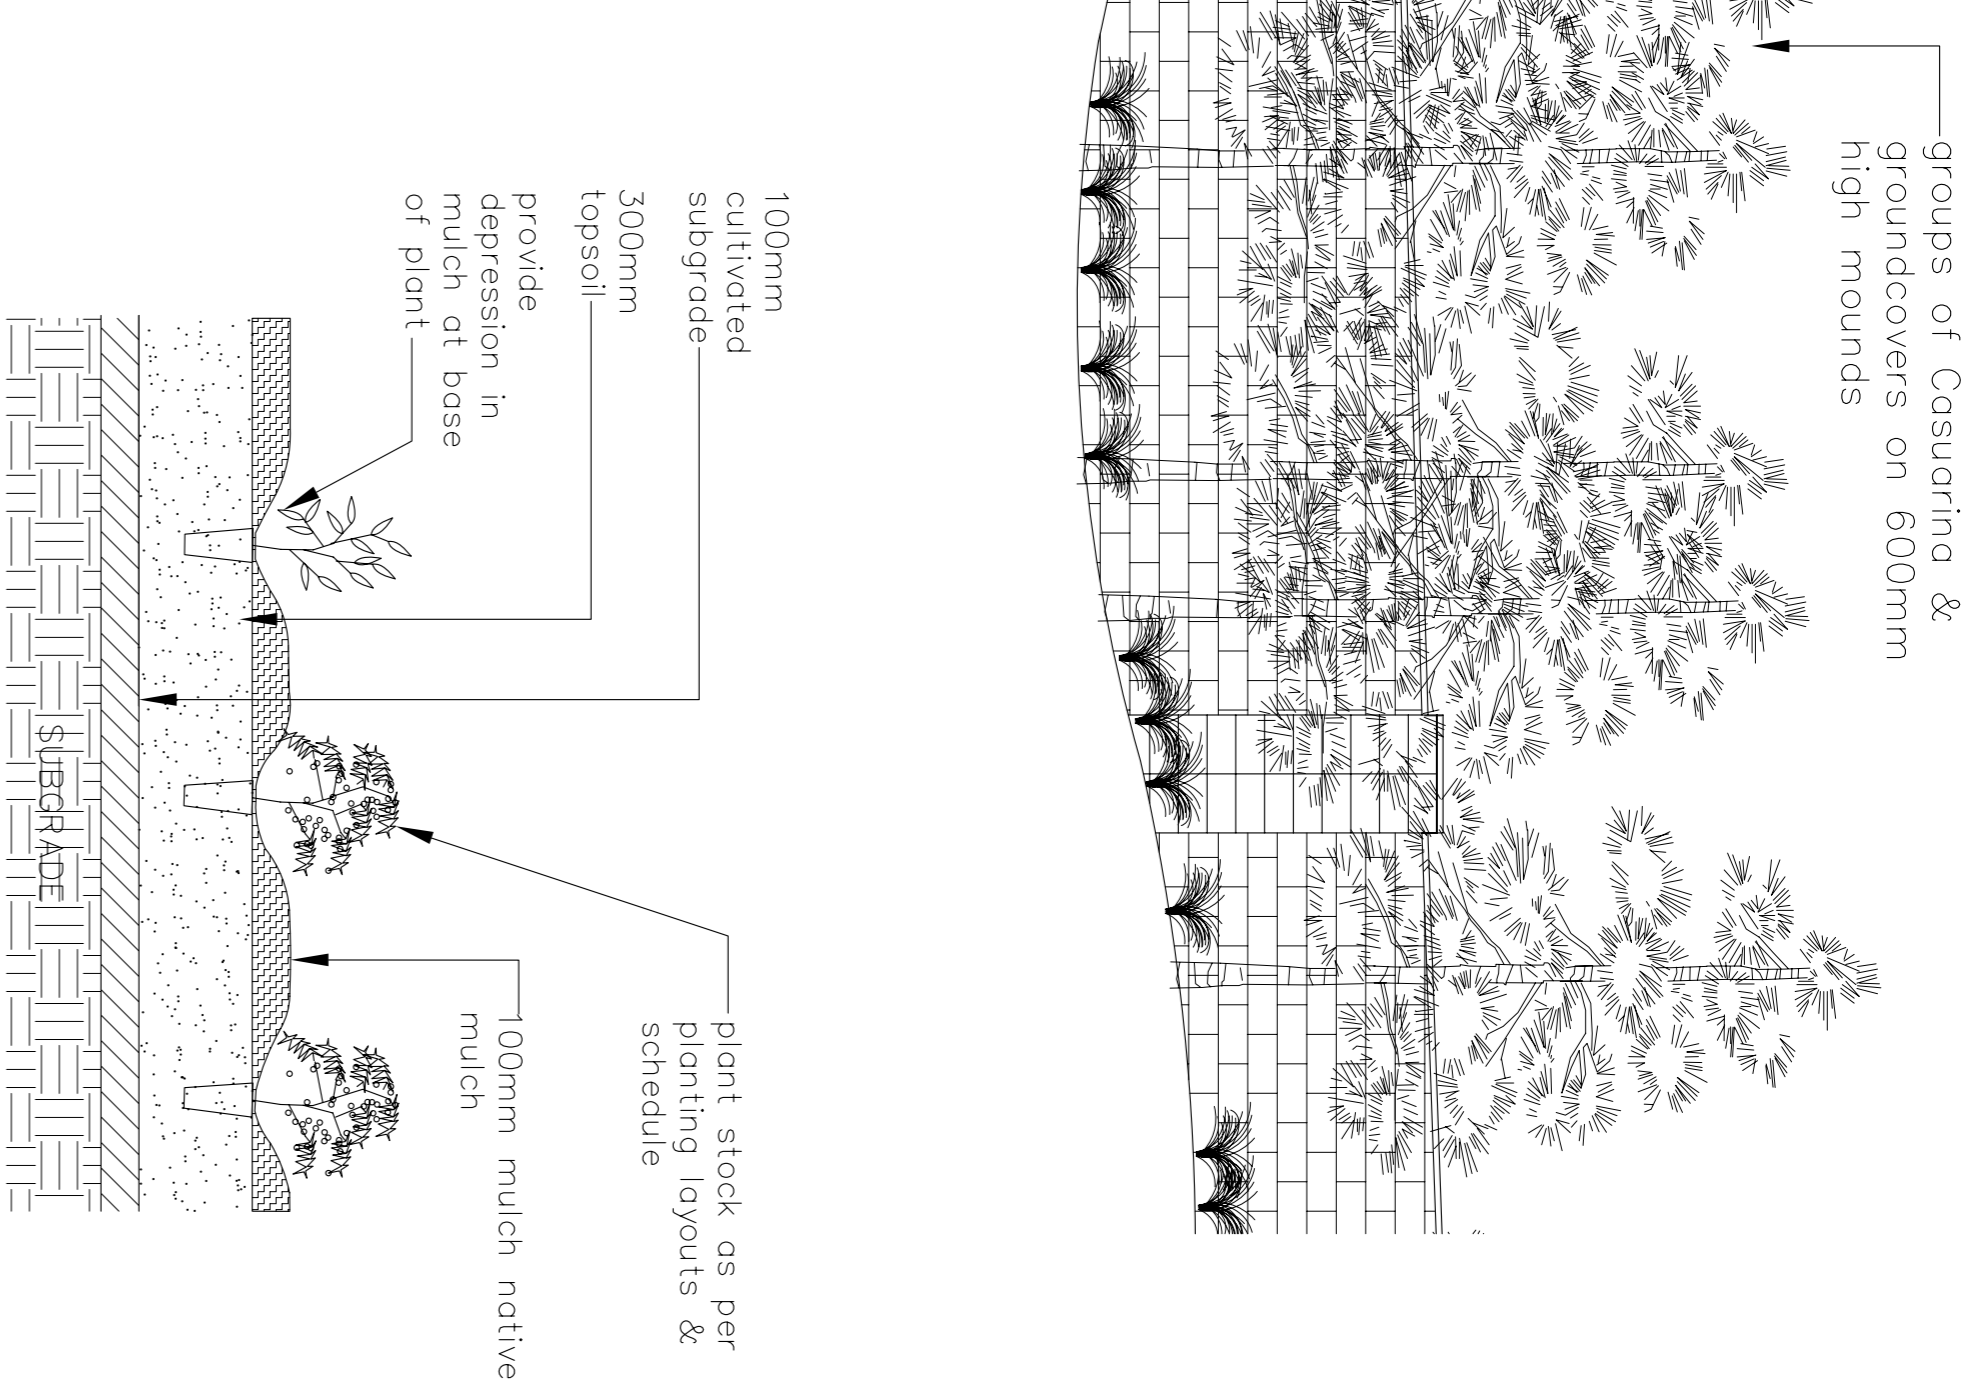

LD03 planted area

06 landscape detail 1:40 @ A3

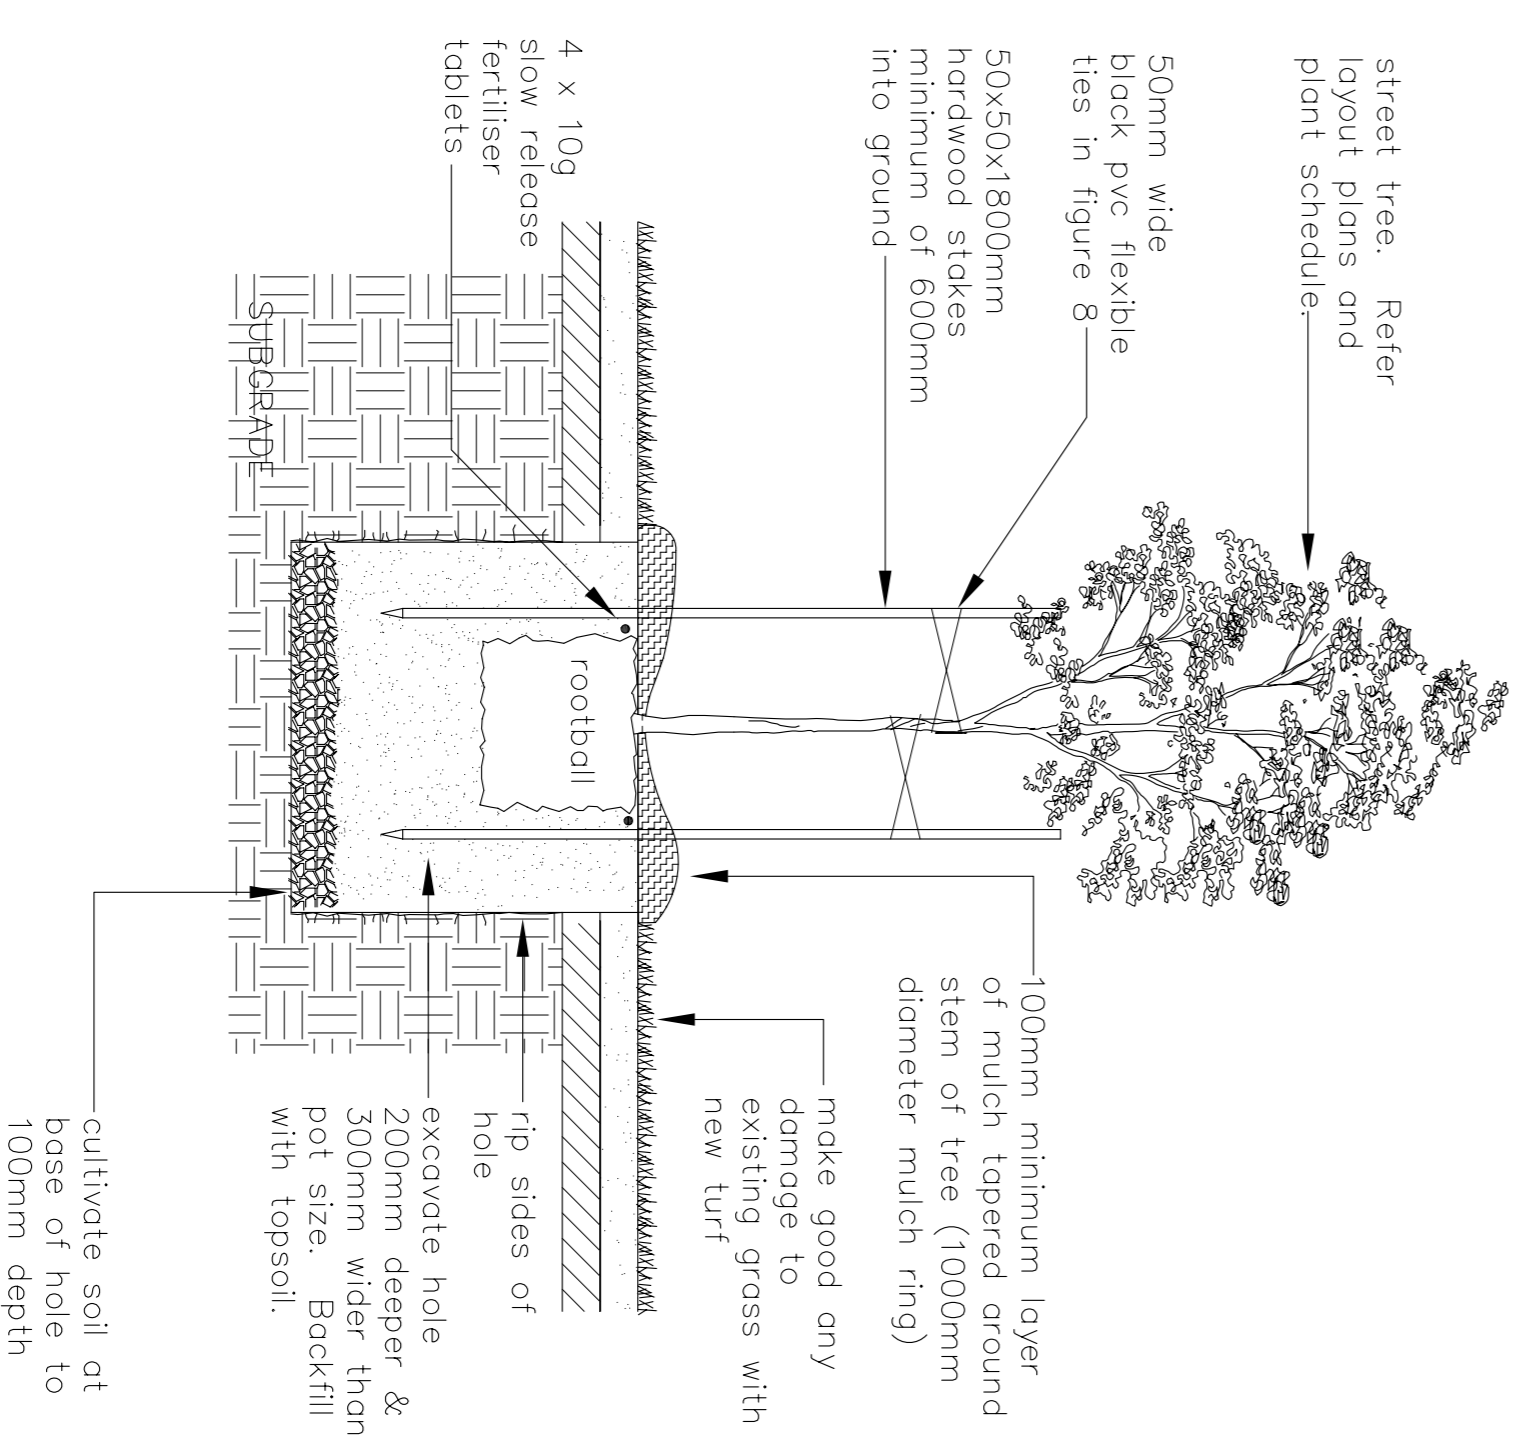

LD04 single hole tree planting

06 landscape detail 1:40 @ A3

Use figured dimension in preference to scales  
Please notify the Landscape Architect before proceeding if any anomaly is found between the drawing and conditions on site.

AMENDMENTS

Issue	Date	Details	Initial
A	22.06.08	CC submission	JA

CONSTRUCTION CERTIFICATE

Jackie Amos Landscape Architect 2008

This drawing must not be relied upon for any purpose other than that for which it was prepared or by any person or corporation other than the referred client.

Jackie Amos Landscape Architect

1345 Bucca Road  
NANAWA GLEN NSW 2140  
T 02 8654 3000  
F 02 8654 3000  
M 0427 667748  
jamosa@bigpond.net.au

Project Title

Angels Beach North

Client

Angels Beach North Pty Ltd

Drawing Title

Acoustic Wall & Entry  
Landscape Details

Drawn

JA

Checked

JA

Drawing Number

0833-06

Date

June 2008

Issue

A

Scale

1:40 @ A3  
metres 0 2 4 6 8 1