



PLAN SCALE 1:500

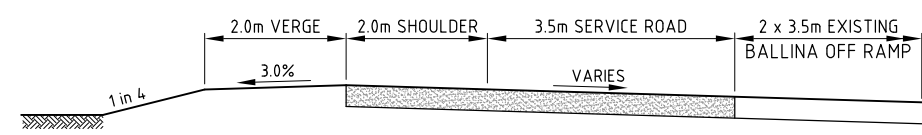


SERVICE ROAD SECTION  
N.T.S.

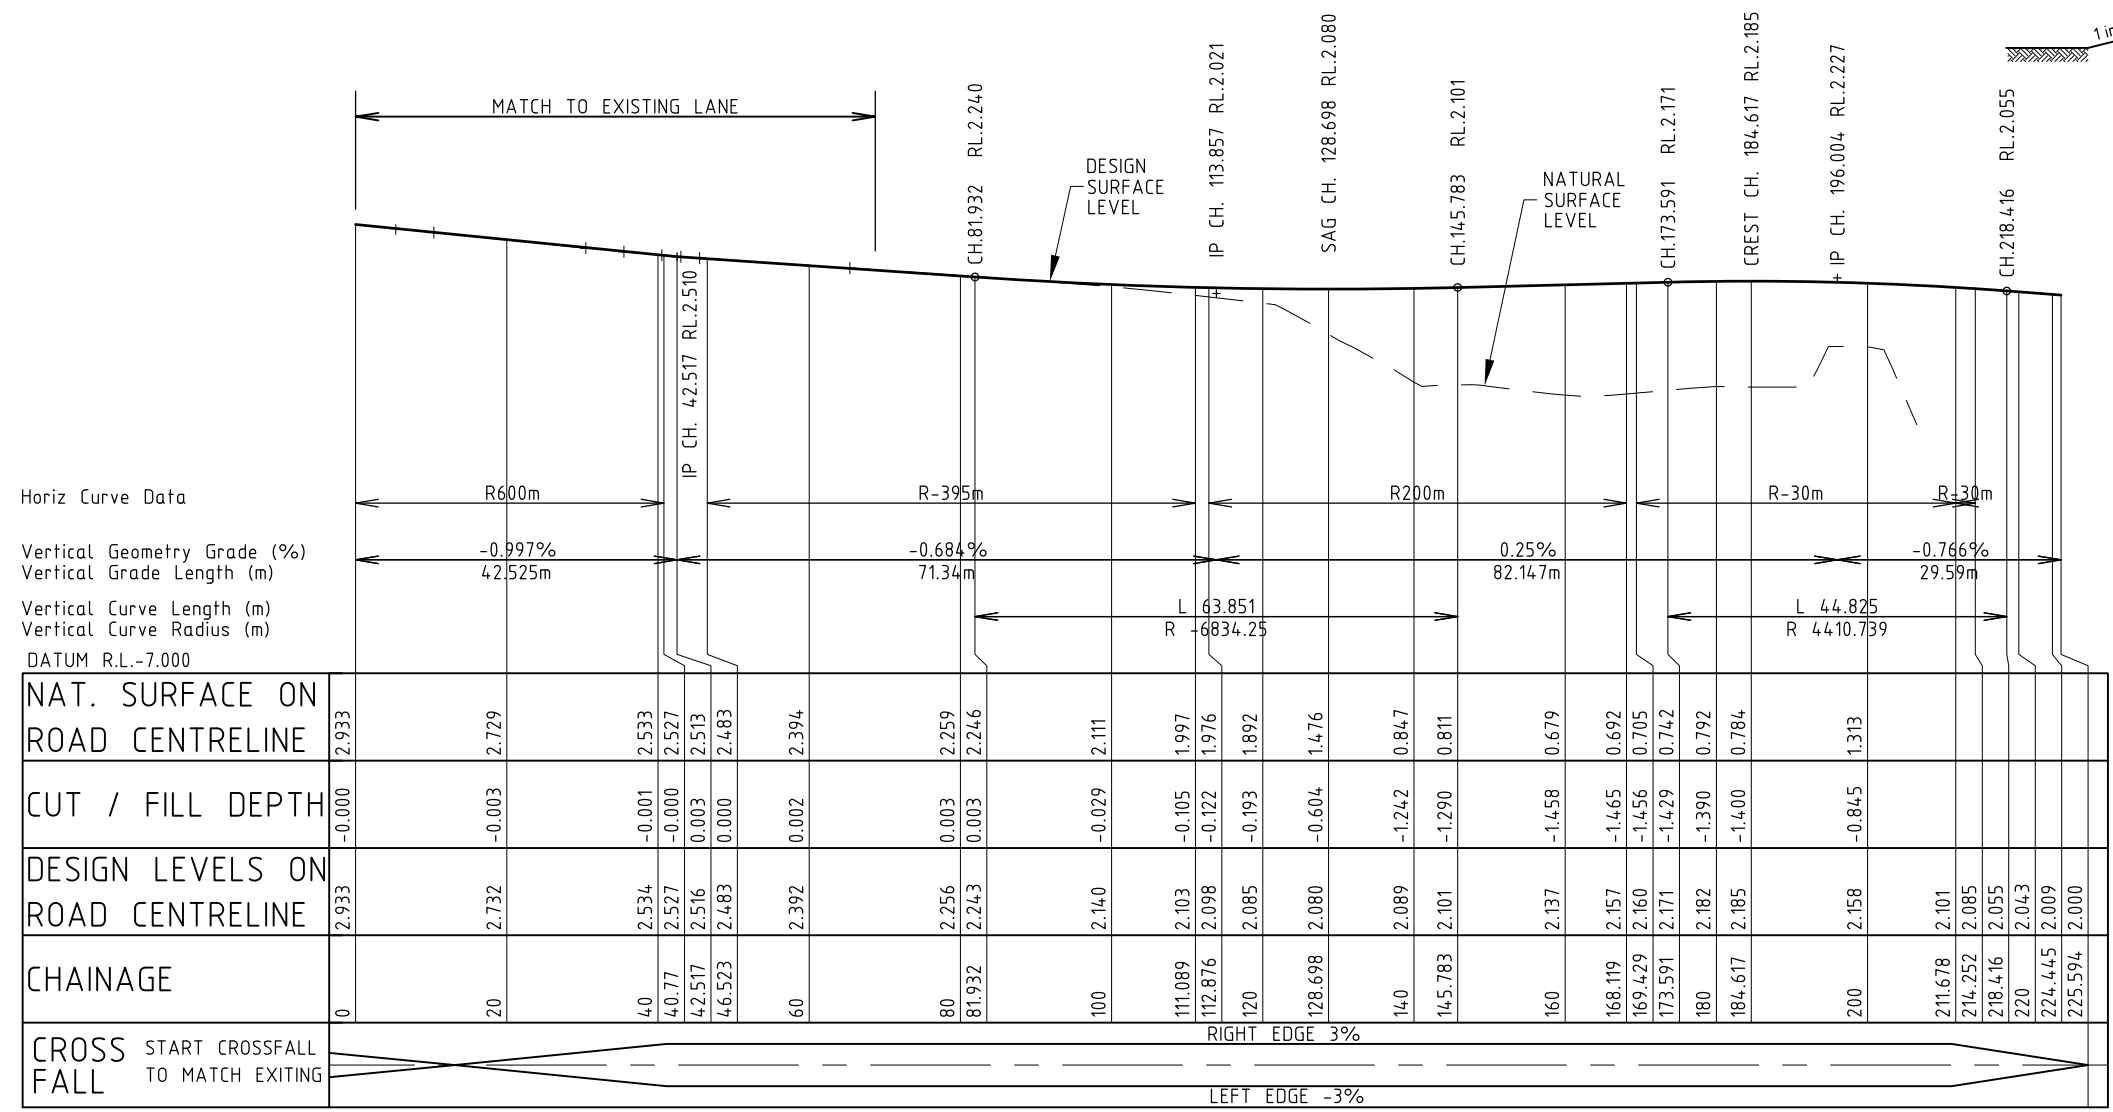

PROPOSED LONG SECTION SCALE: VERTICAL 1:50 HORIZONTAL 1:500

PRELIMINARY  
ISSUE ONLY

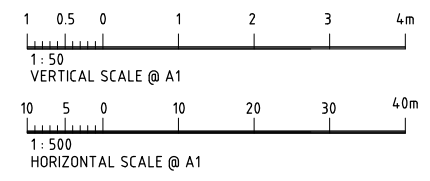

DATE PLOTTED: 08 May, 2009 - 3:44pm XREF: CRG Ramp A1 Title

B	090508	ISSUED TO RTA FOR APPROVAL	RO	SK
A	090414	ISSUED TO RTA FOR REVIEW	RO	SK
Rv.	DATE	REVISIONS	REC.	APPR.

© Cardno (Qld) Pty Ltd All Rights Reserved 2008.  
Copyright in the whole and every part of this drawing belongs to Cardno (Qld) Pty Ltd and may not be used, sold, transferred, copied or reproduced in whole or in part in any manner or form or on any media, to any person other than by agreement with Cardno (Qld) Pty Ltd.

This document is produced by Cardno (Qld) Pty Ltd solely for the benefit of and use by the client in accordance with the terms of the retainer. Cardno (Qld) Pty Ltd does not and shall not assume any responsibility or liability whatsoever to any third party arising out of any use or reliance by third party on the content of this document.

DESIGNED:	A1	DATUM: A.H.D.
DRAWN:		
CHECKED:		
RECOMMENDED: PROJ. MAN.	APPROVED: PROJ. DIR.	
XREF ATTACHED:		
CAD FILE NAME:	G:\BALLINA OFFICE\B1009\DRAWINGS\B1009-02-P01 Ballina Service Centre LS.dwg	

Cardno (Qld) Pty Ltd ACN: 051 074 992  
Level 2 Podium Level - Emerald Lakes Town Centre  
1/3321 Central Place - Gold Coast, Qld 4211  
Email: gco@cardno.com.au

OFFICES:	TELEPHONE	FAX
Gold Coast	(07) 5539 9333	(07) 5538 4647
Brisbane	(07) 3369 9822	(07) 3369 9722
Sydney	(02) 9416 8233	(02) 9416 8528
Sunshine Coast	(07) 5443 2555	(07) 5443 5642
Townsville	(07) 4772 1166	(07) 4721 2508
Hervey Bay	(07) 4124 5455	(07) 4124 5155
Central Coast	(02) 4323 2558	(02) 4324 3251
Port Moresby	(0011675) 325 2322	(0011675) 325 0951
Philippines	(0011632) 910 5146	(0011632) 910 5146

THE CONDON GROUP PTY LTD  
BALLINA HIGHWAY SERVICE CENTRE  
PROPOSED RAMP PLAN & LONG SECTION

DATE:	APRIL 2009
DRAWING No:	B1009/02/P01